


# CHERUVU MADHARAM BRANCH

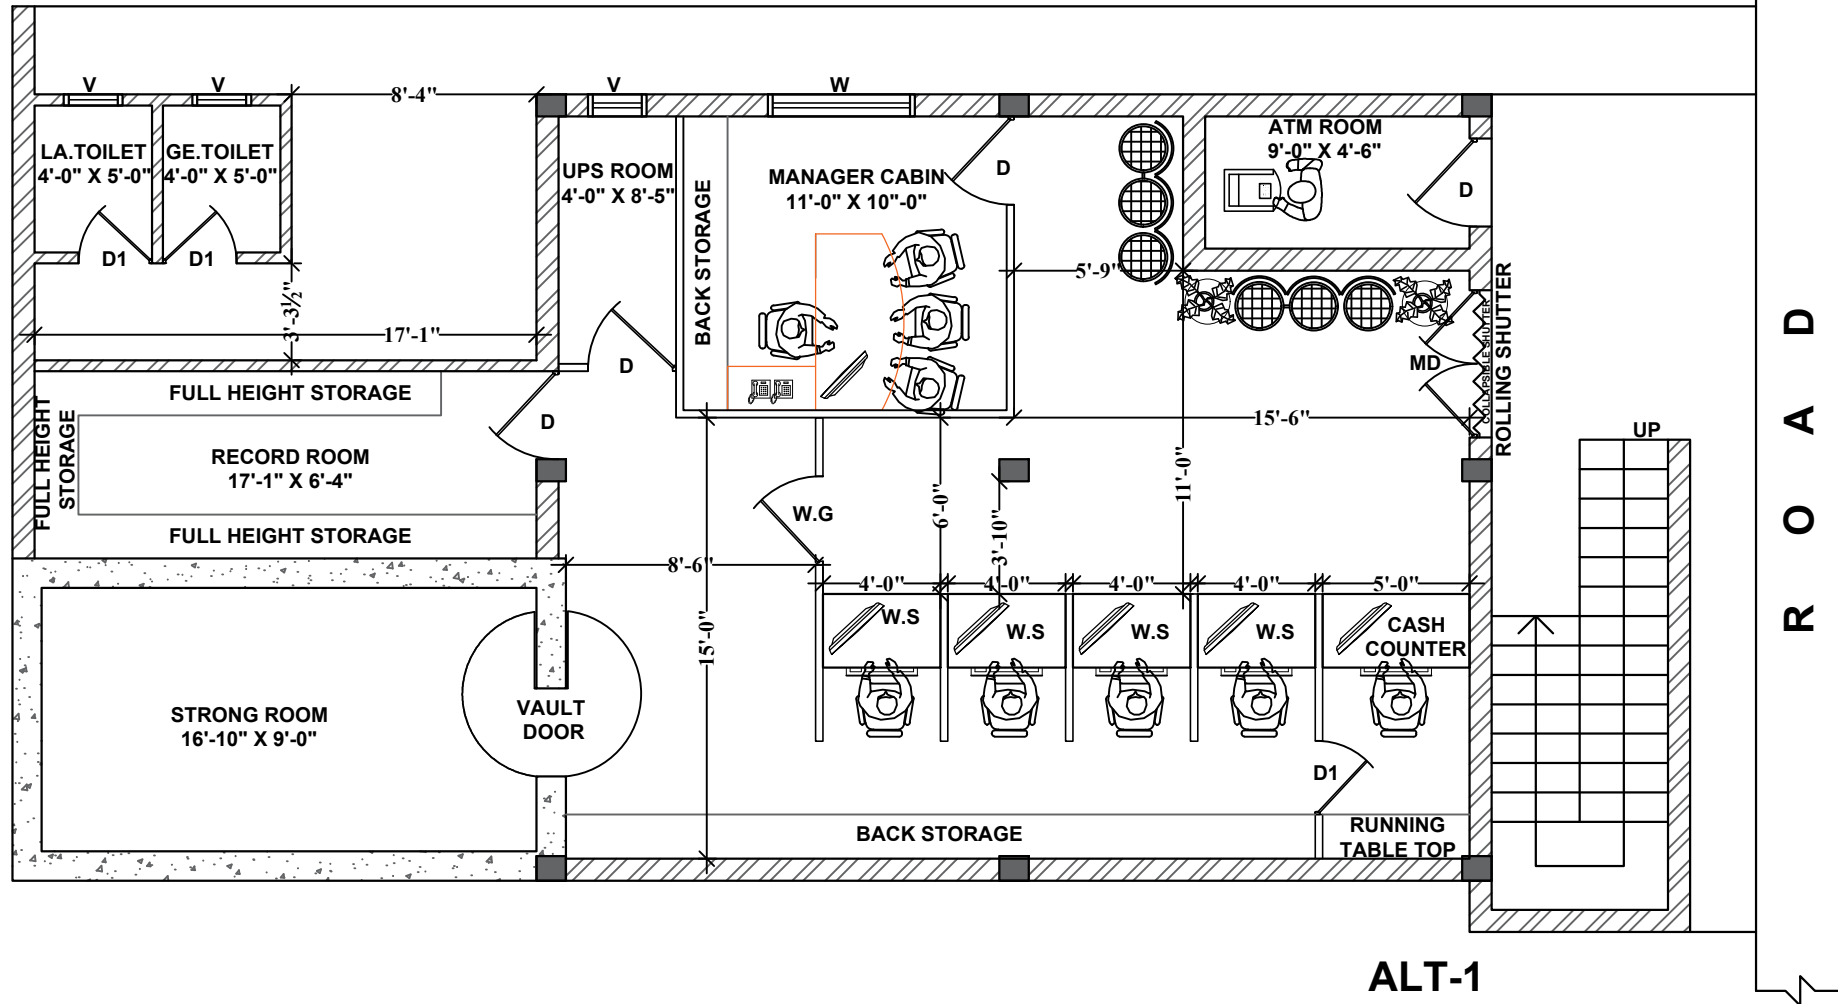

PROJECT:-

PROPOSED INTERIOR PROJECT FOR KDCB BANK  
CHERUVU MADHARAM BRANCH ATCHERUVU MADHARAM,  
TELANGANA.

TITLE:-

EXISTING LAYOUT  
ALT-1

Sign:-



SCALE:-

N.T.S

DATE:-

03/02/2025

DRAWN:-

VISHNU VARDHAN

CHECKED:-

SHYAM RAJ



SRR Architechniques  
Architects, Planners & Engineers

Address:  
Jubilee Hills, Gurgaon, Gurgaon, Haryana, India  
info@srrarchitects.com | 9876543210